


Location Plan 1:2500 at A1

Wharfe House - Mandale Park
Site Area - 1.46 Acres

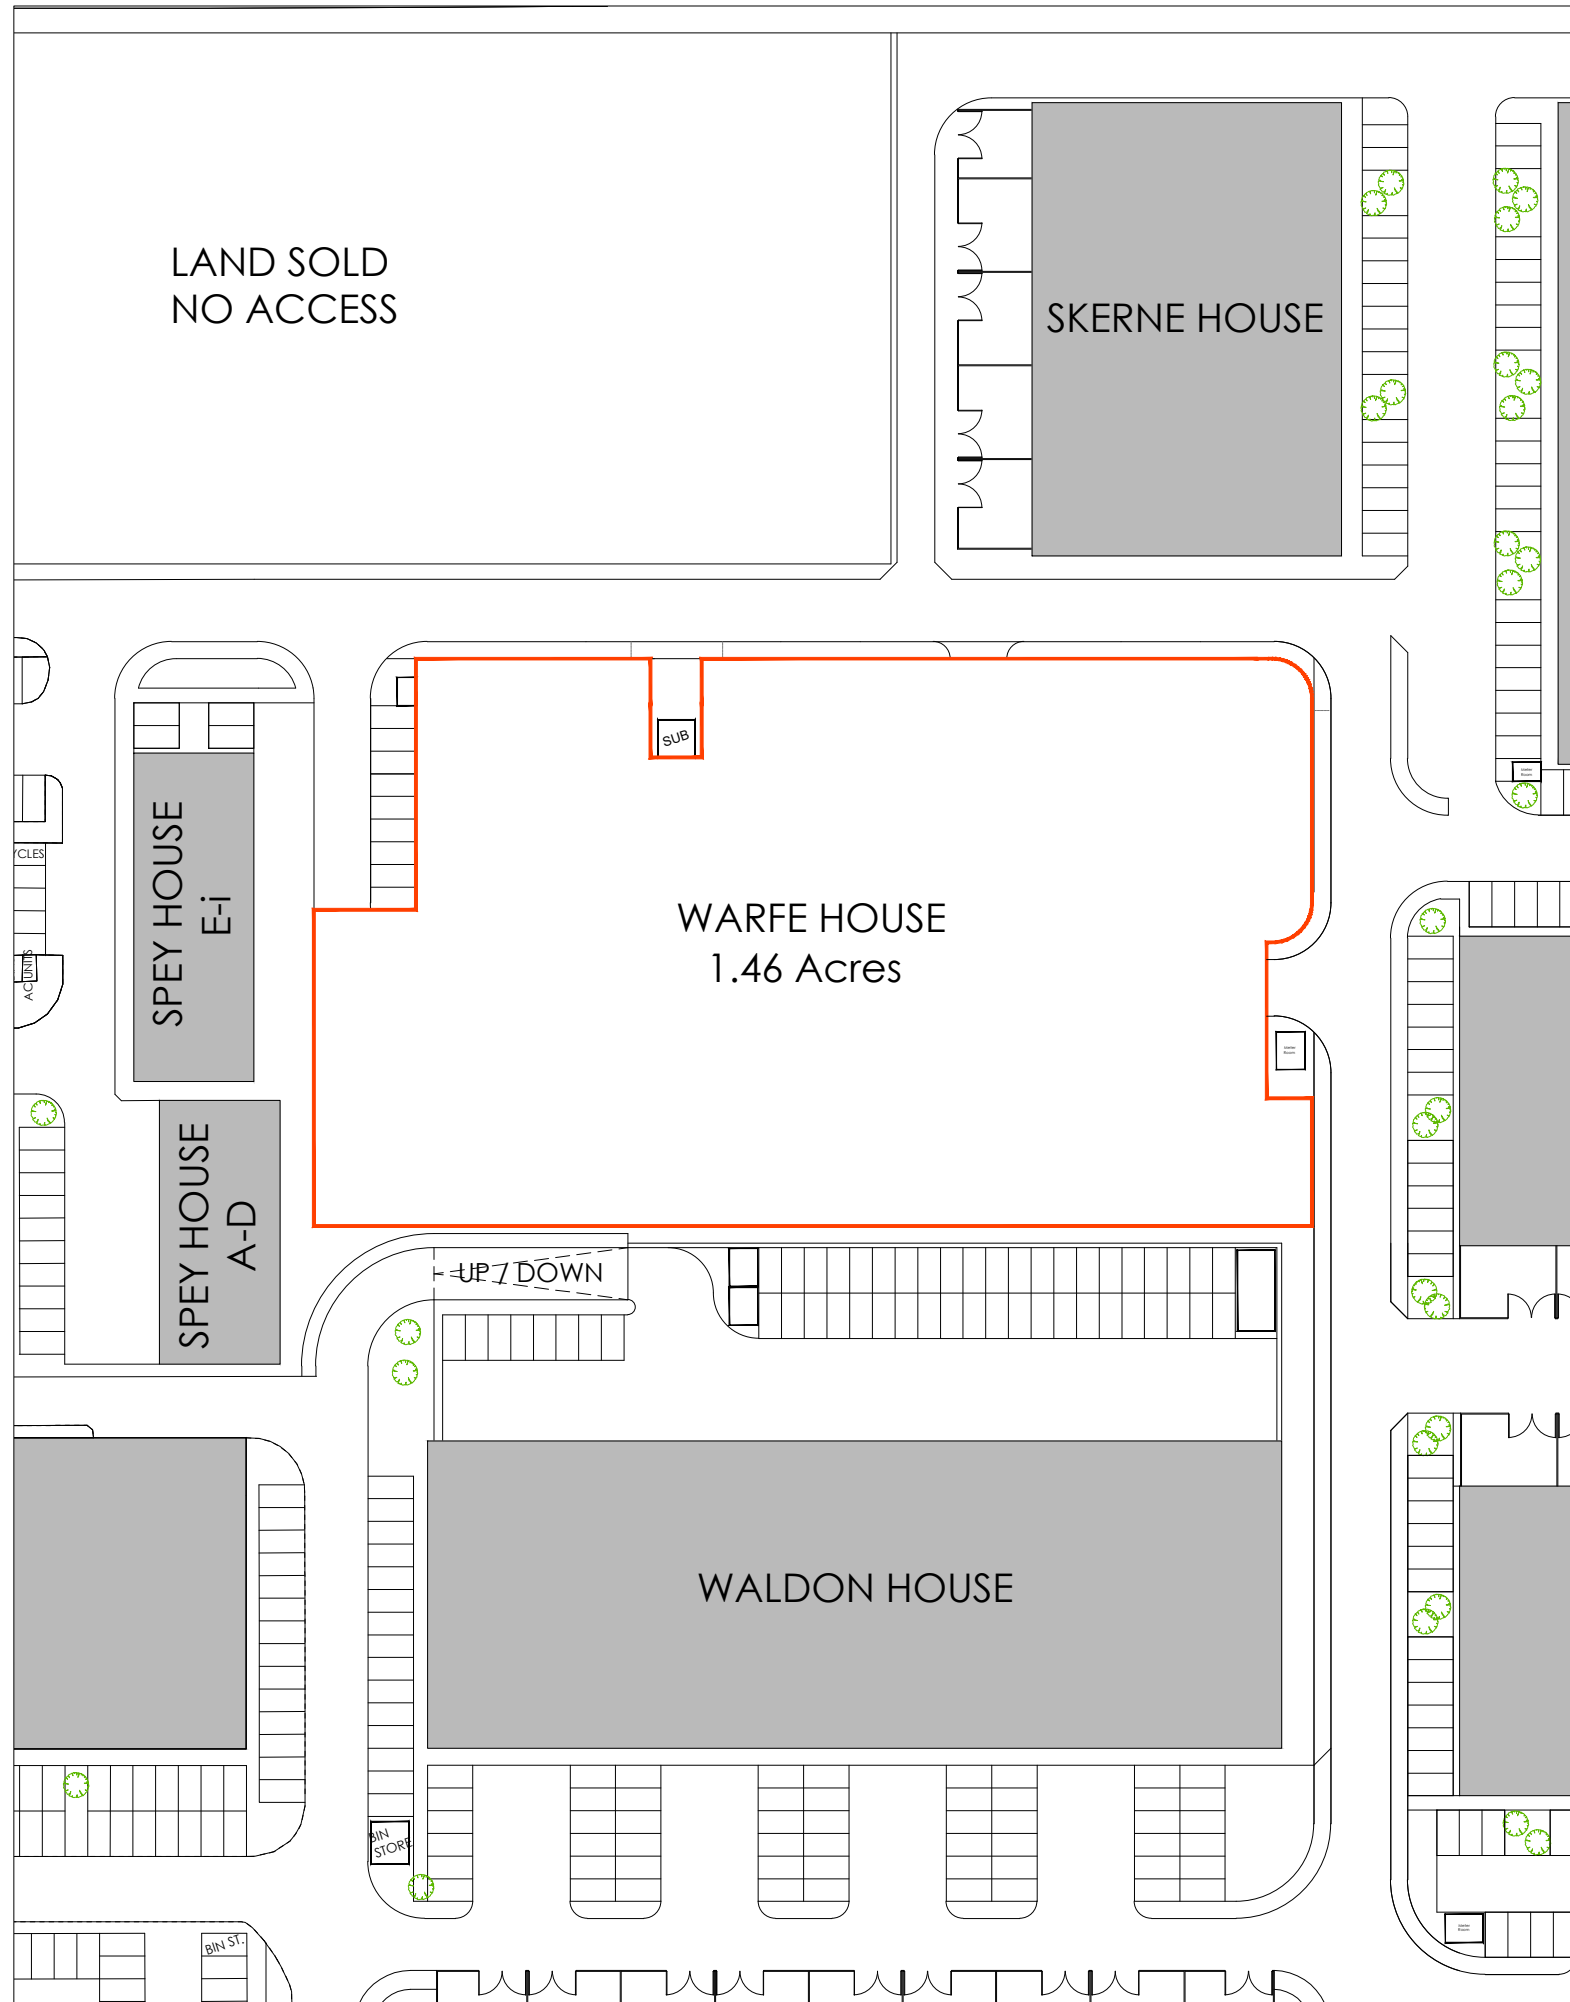

Plot Layout Plan 1:400 at A1

REV	DATE	DETAILS

REVISIONS:

113 Stanhope Road South
Darlington, DL3 7SF
Tel: 01325 460227
info@wardmanbrown.com
www.wardmanbrown.com

CHARTERED PRACTICE

CLIENT:
Mandale

PROJECT:
Belmont, Durham

DRAWING TITLE:
Mandale Park,
Belmont Industrial Estate,
Durham

PURPOSE OF ISSUE:
VALUATION

SCALE: As stated

DATE:	DRAWN:	DRG REVISION:
-------	--------	---------------

DRAWING NO: Wharfe House